


OLD

MEMORY







Before

After

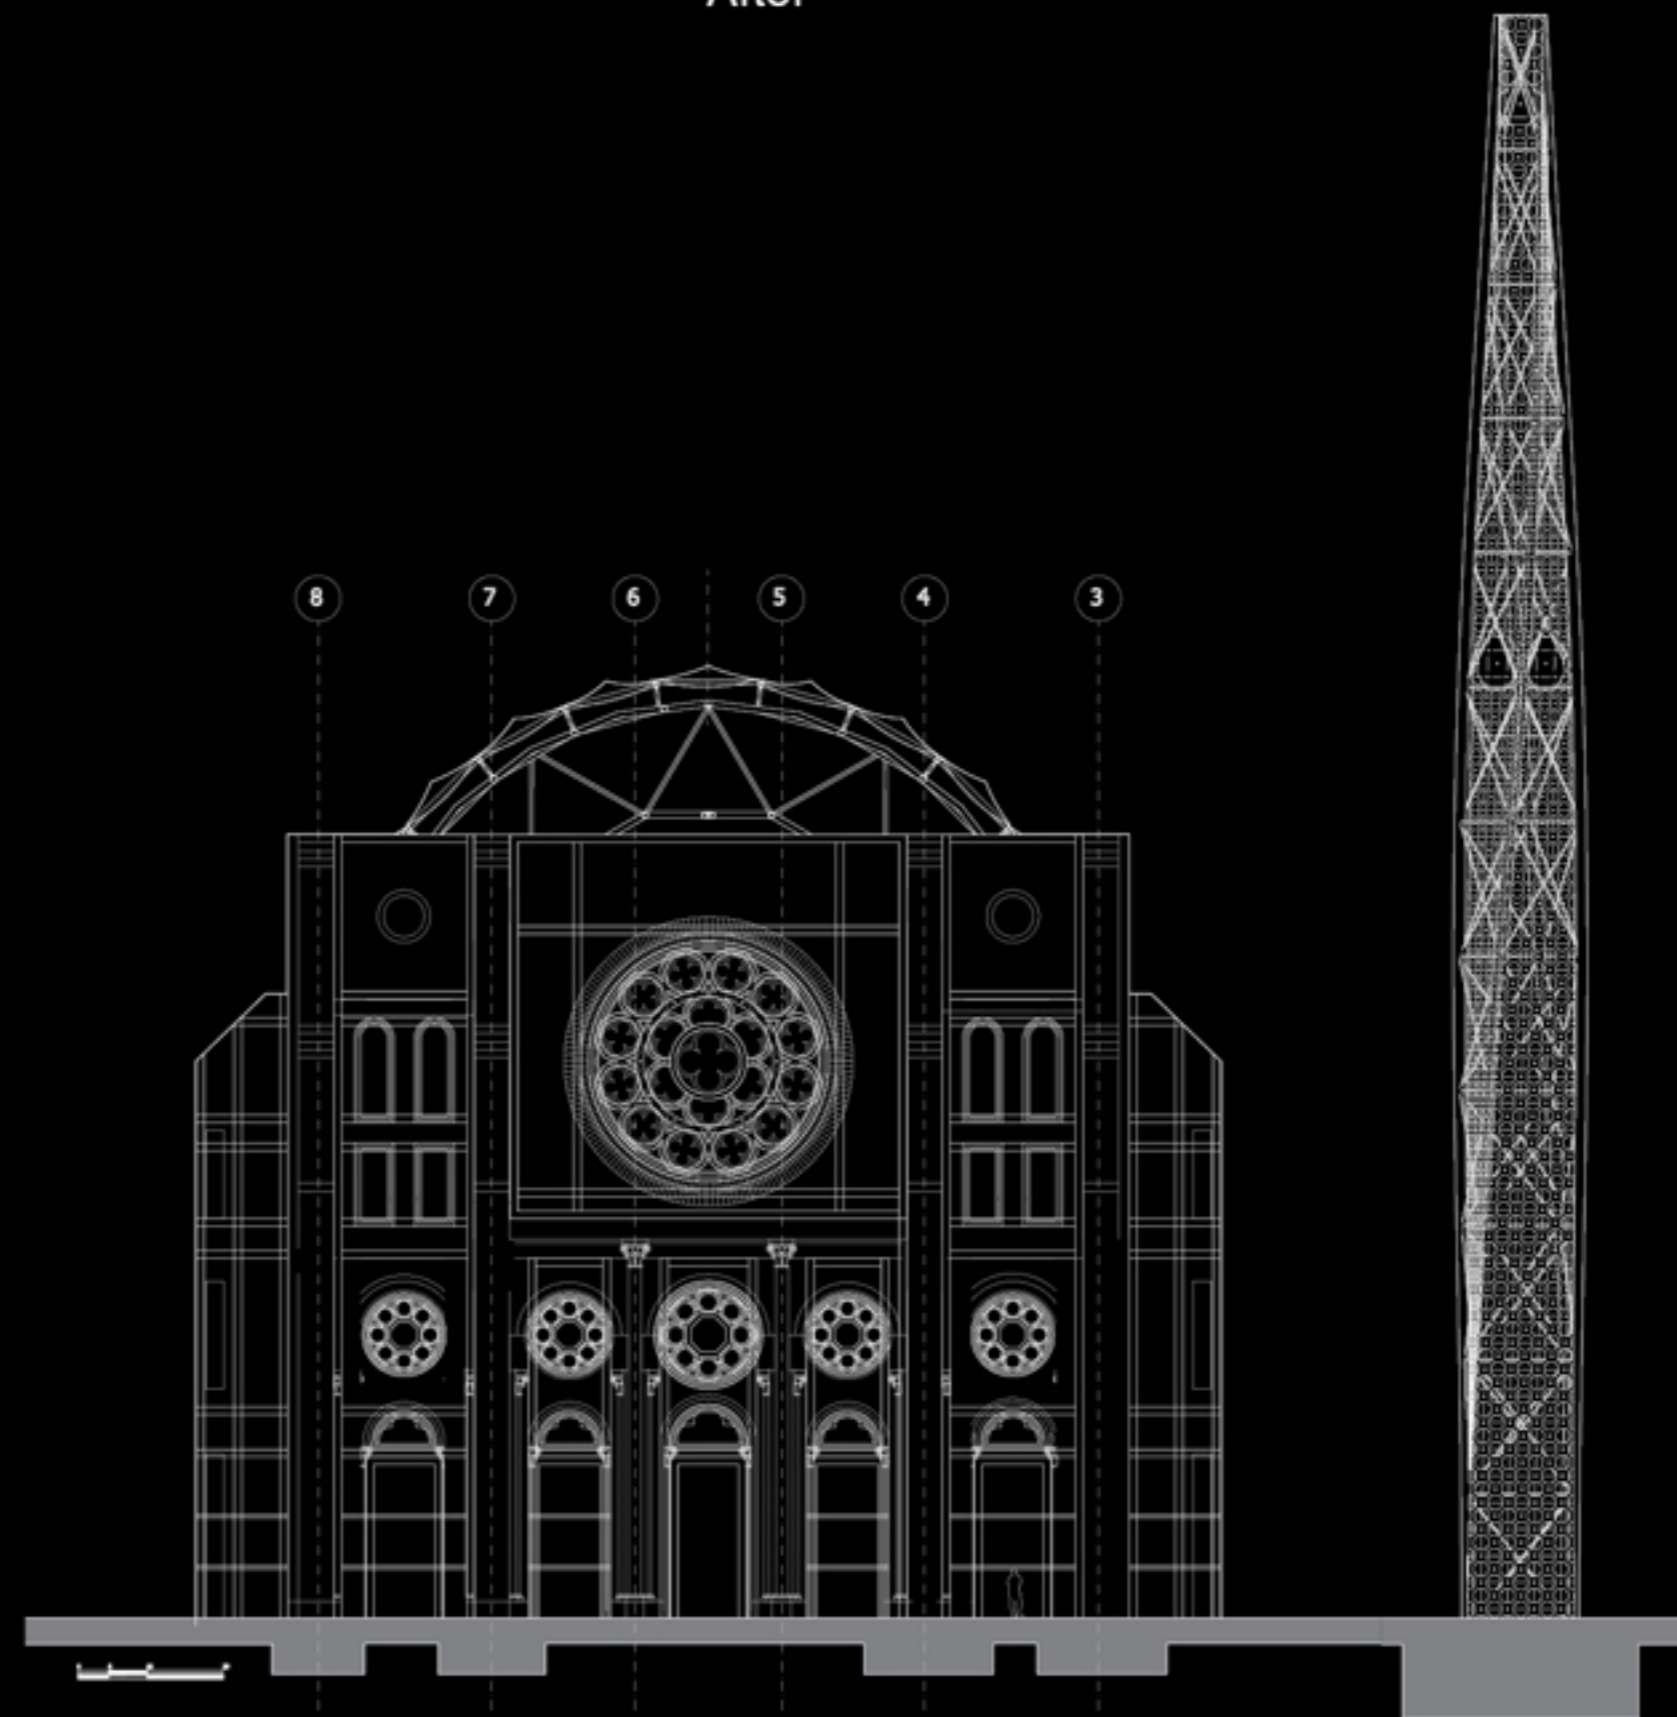


Proposed facade

OLD

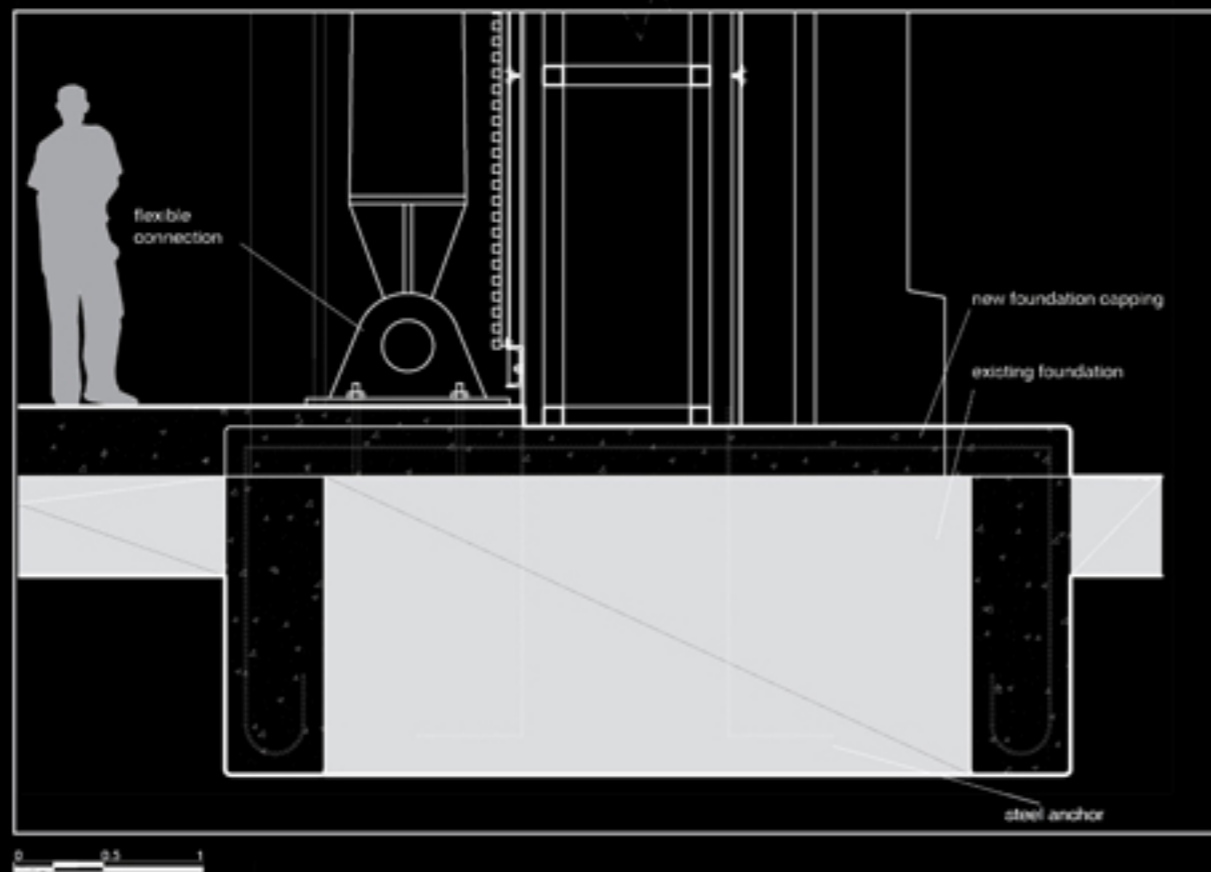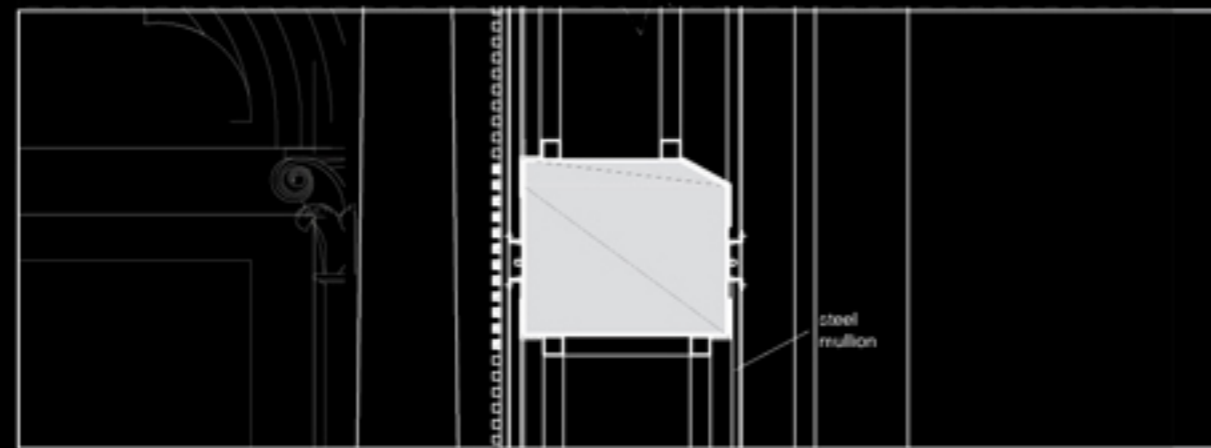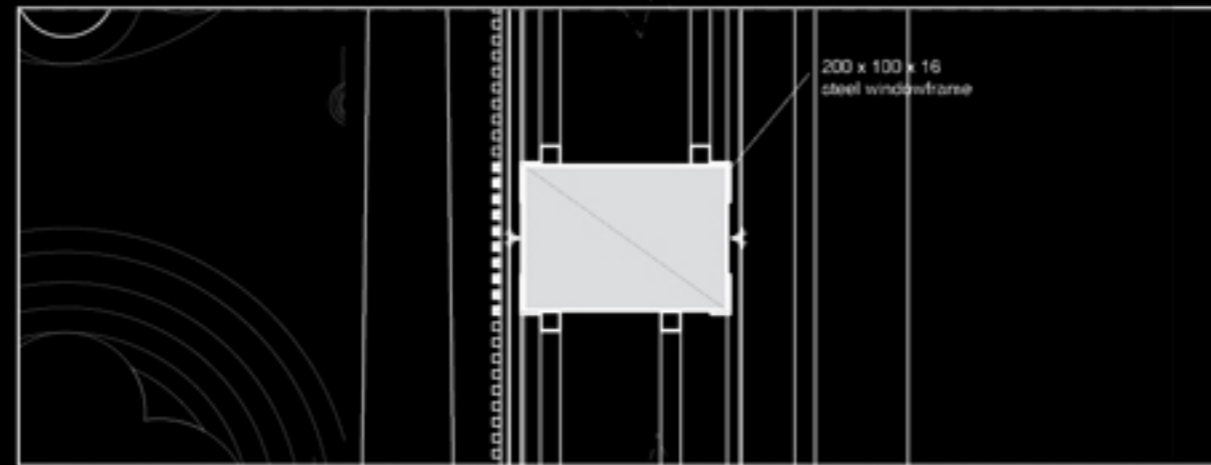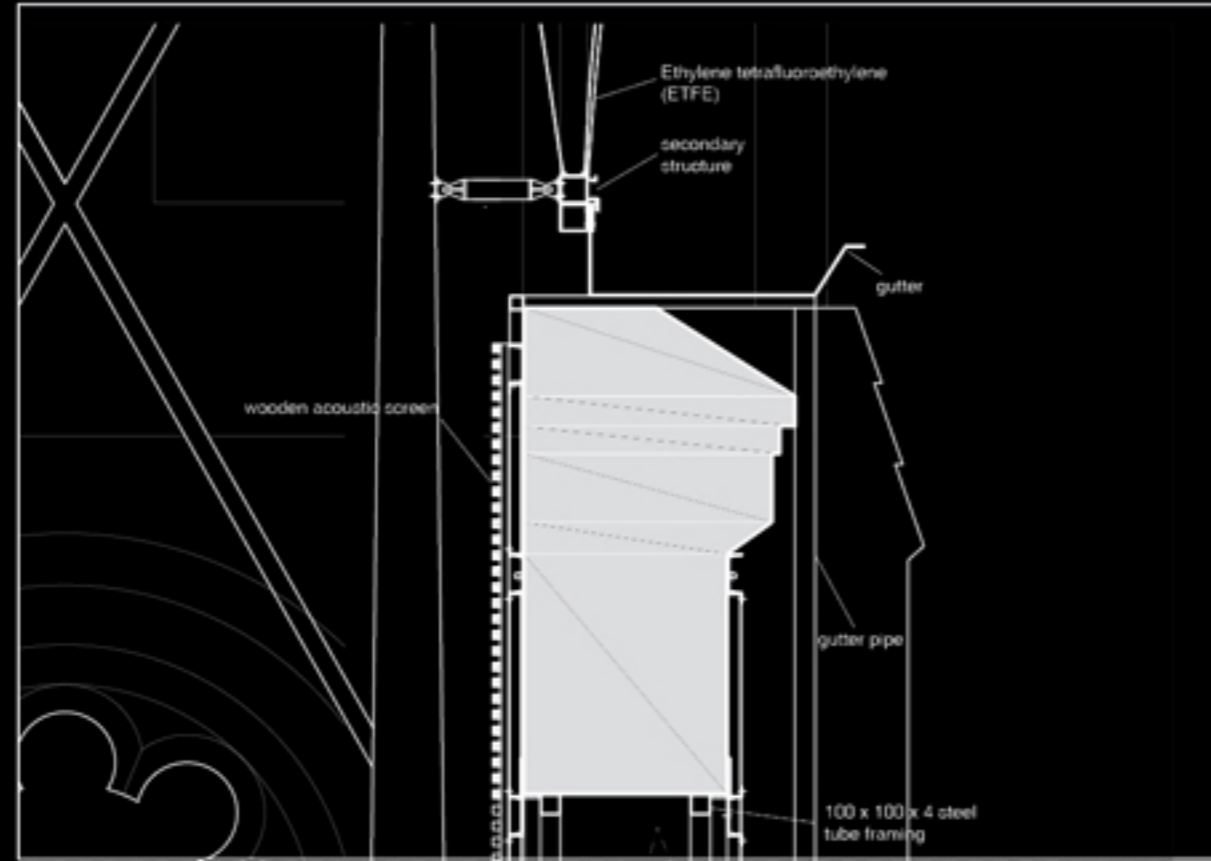

INSIDE / OUTSIDE



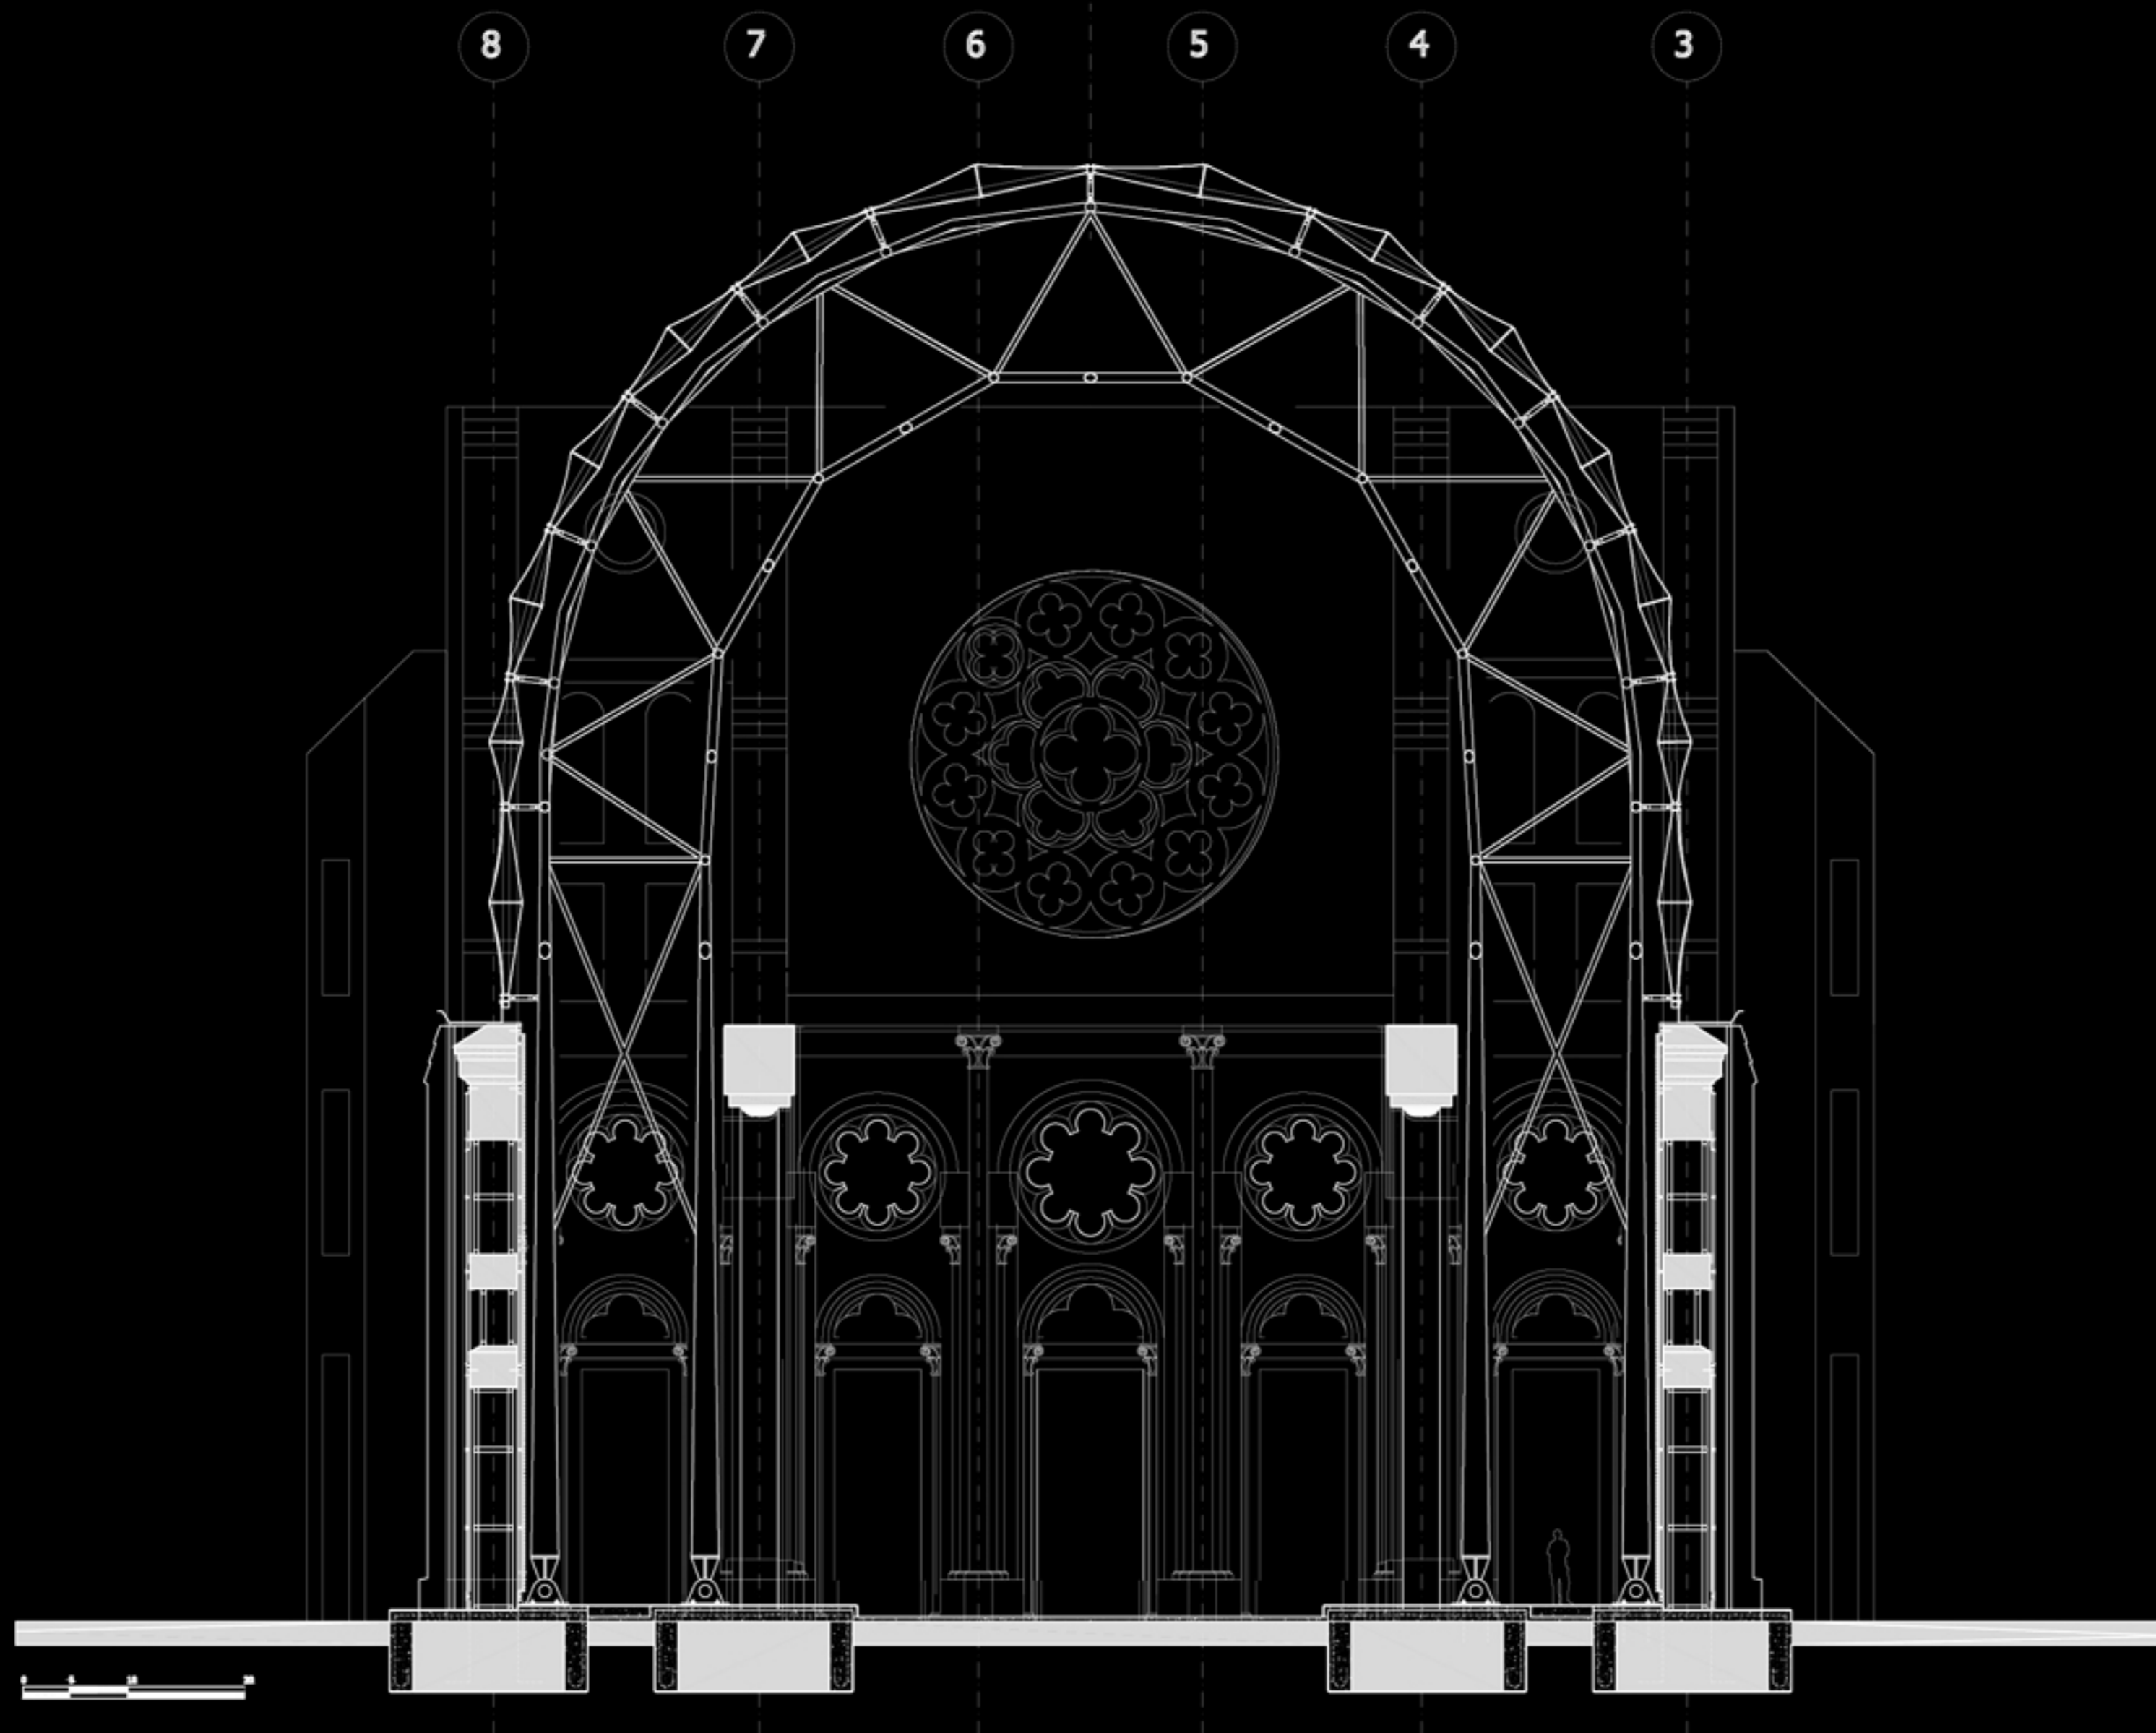


Main section

NEW




# TEMP

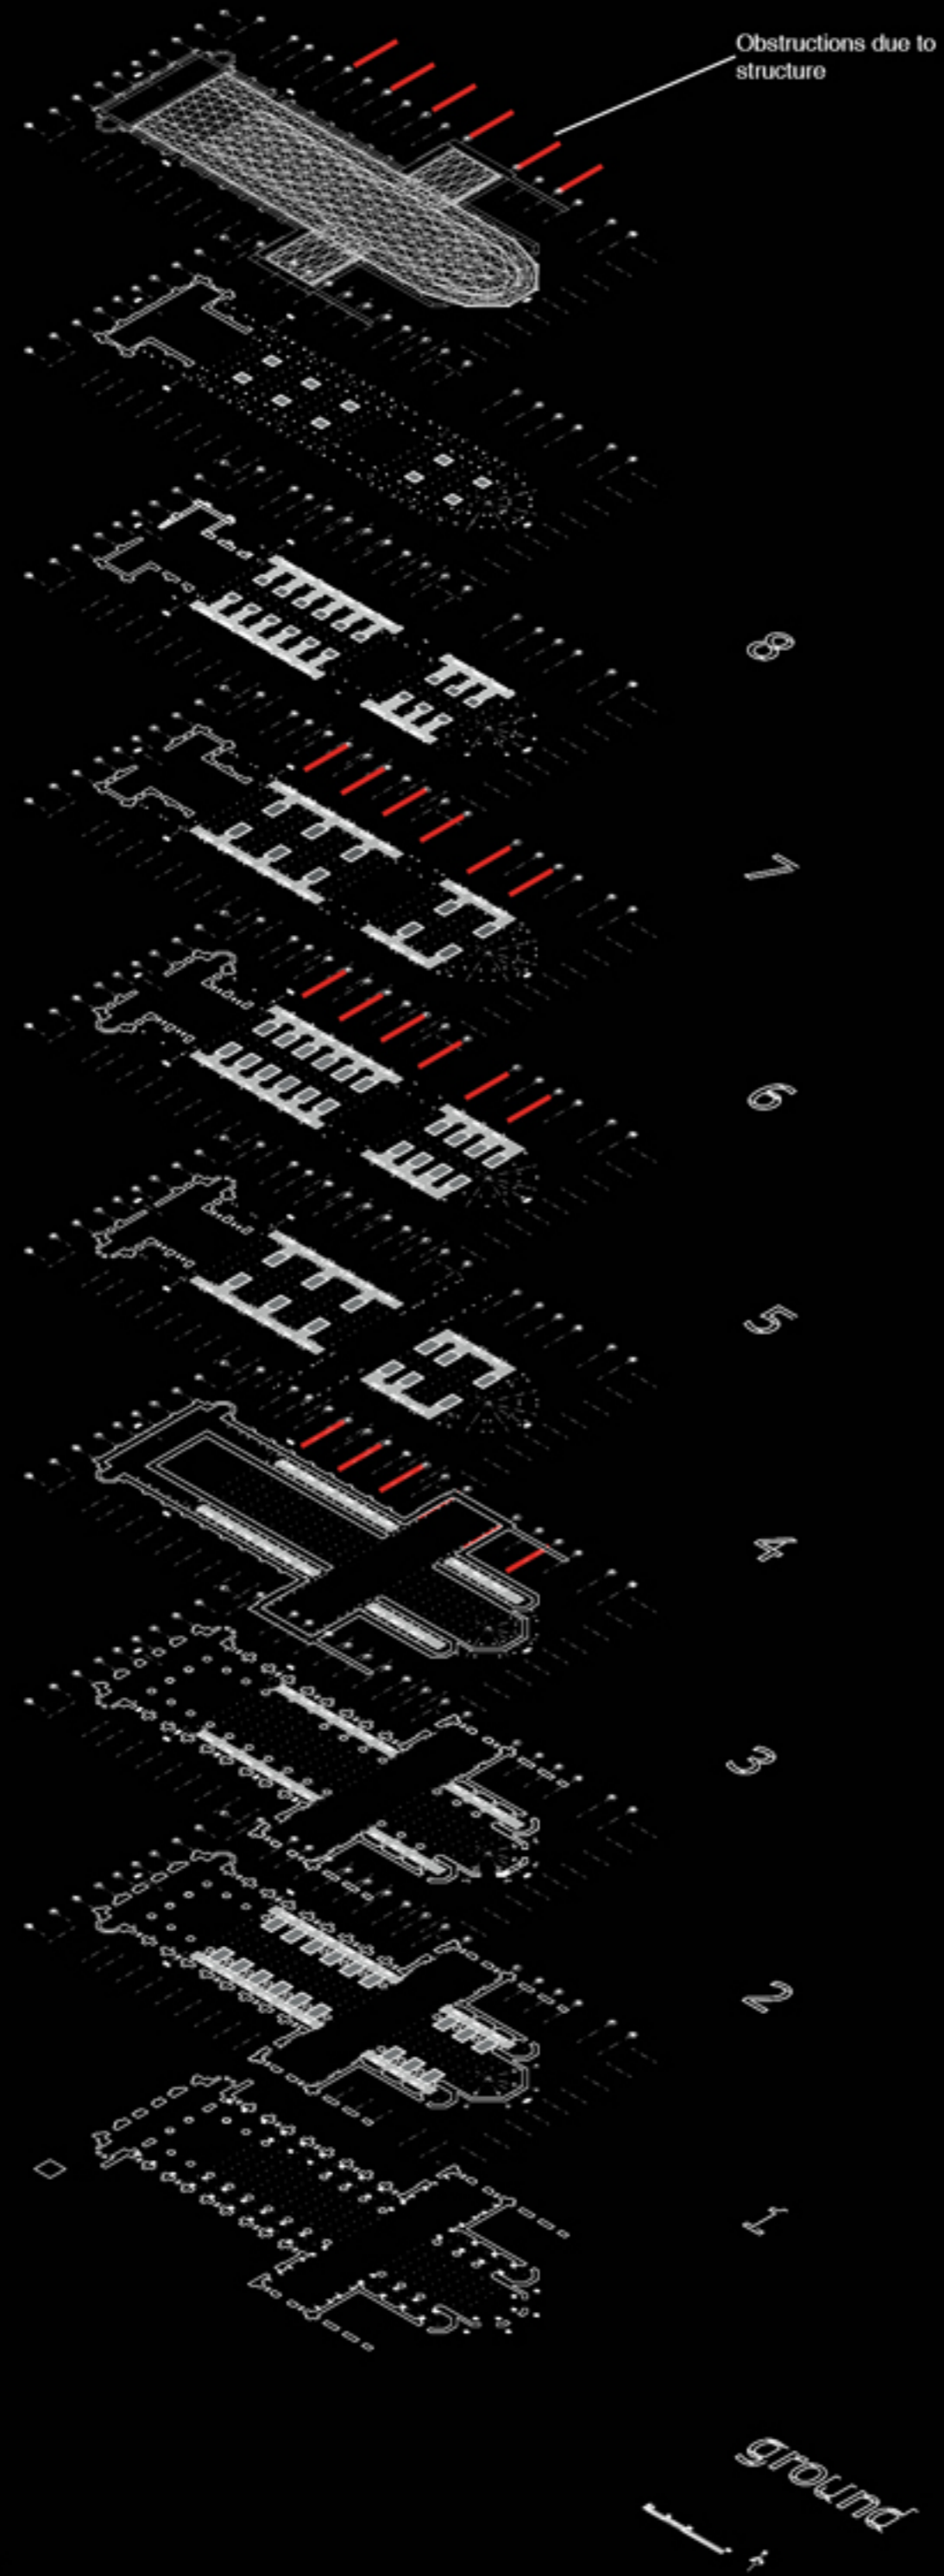


Plans

# CIRCULATION

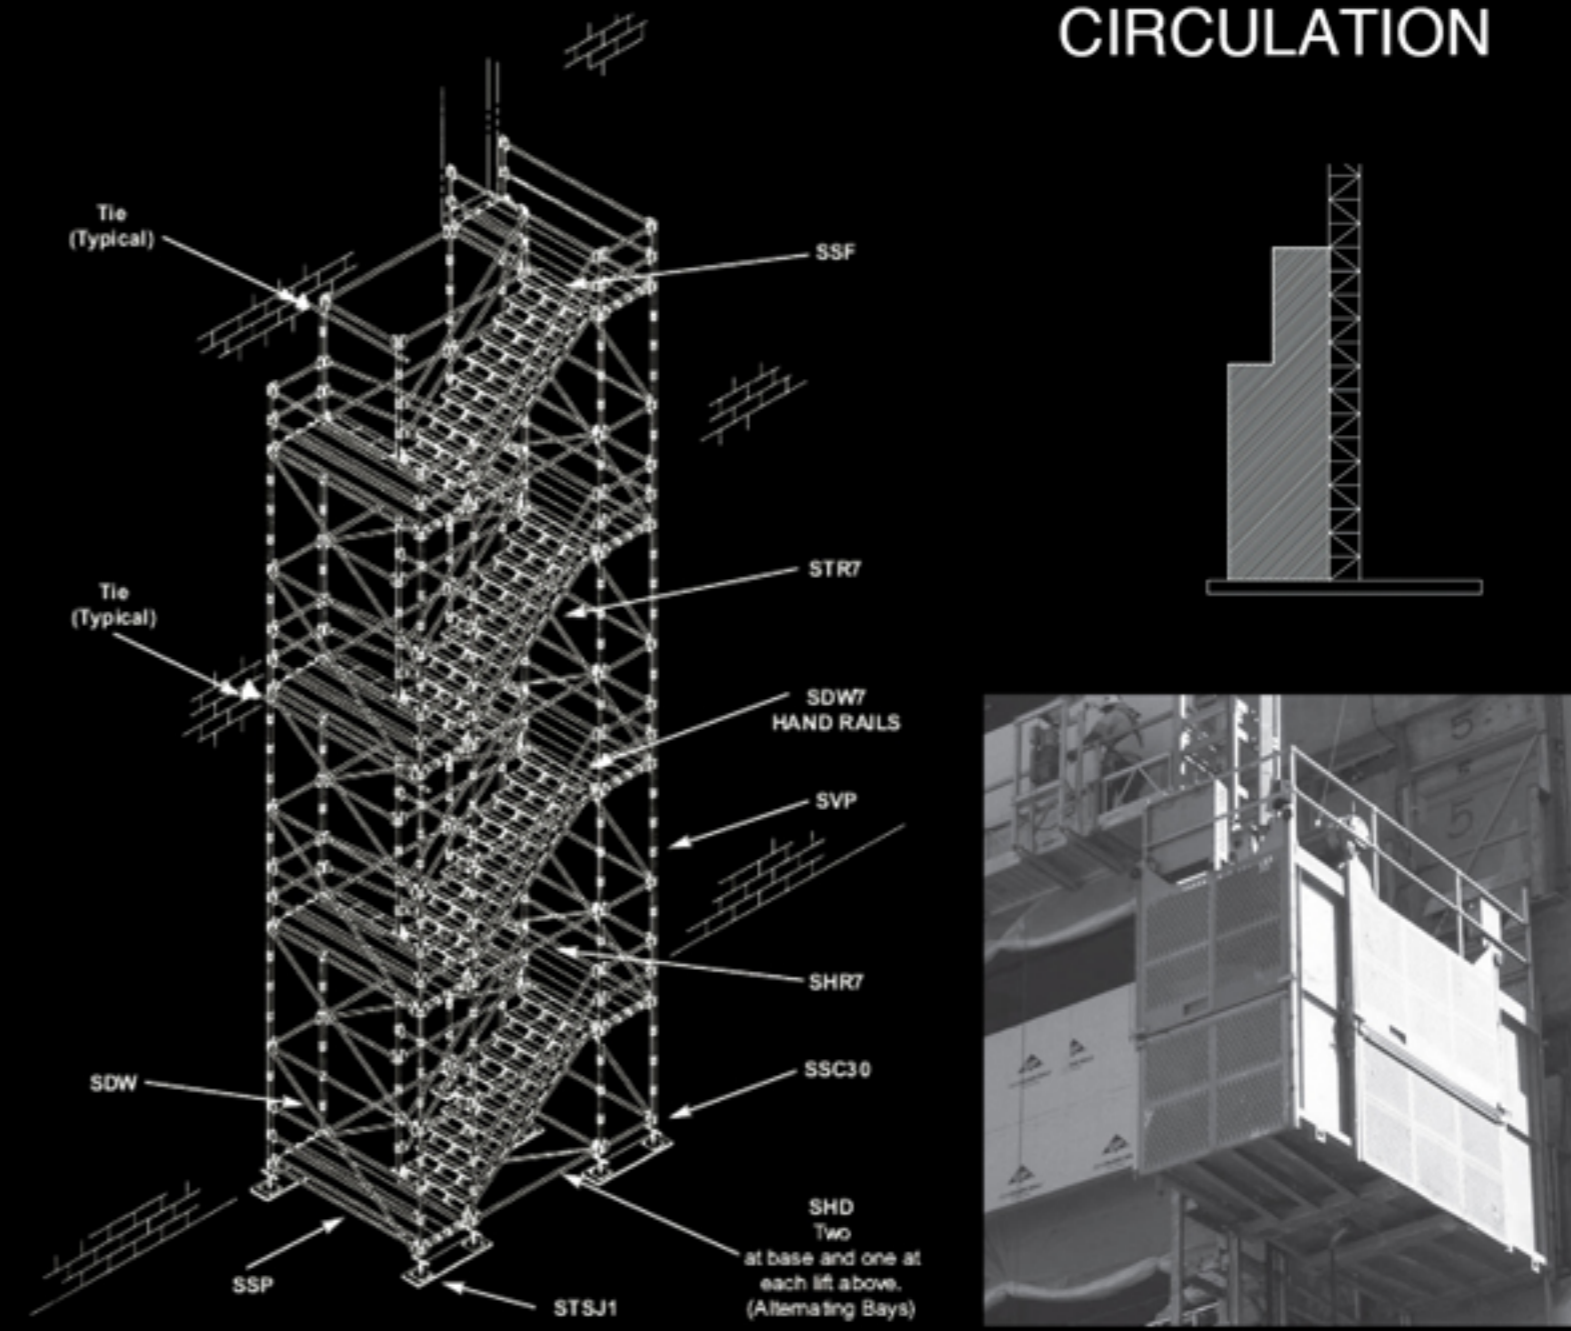


Vertical circulation

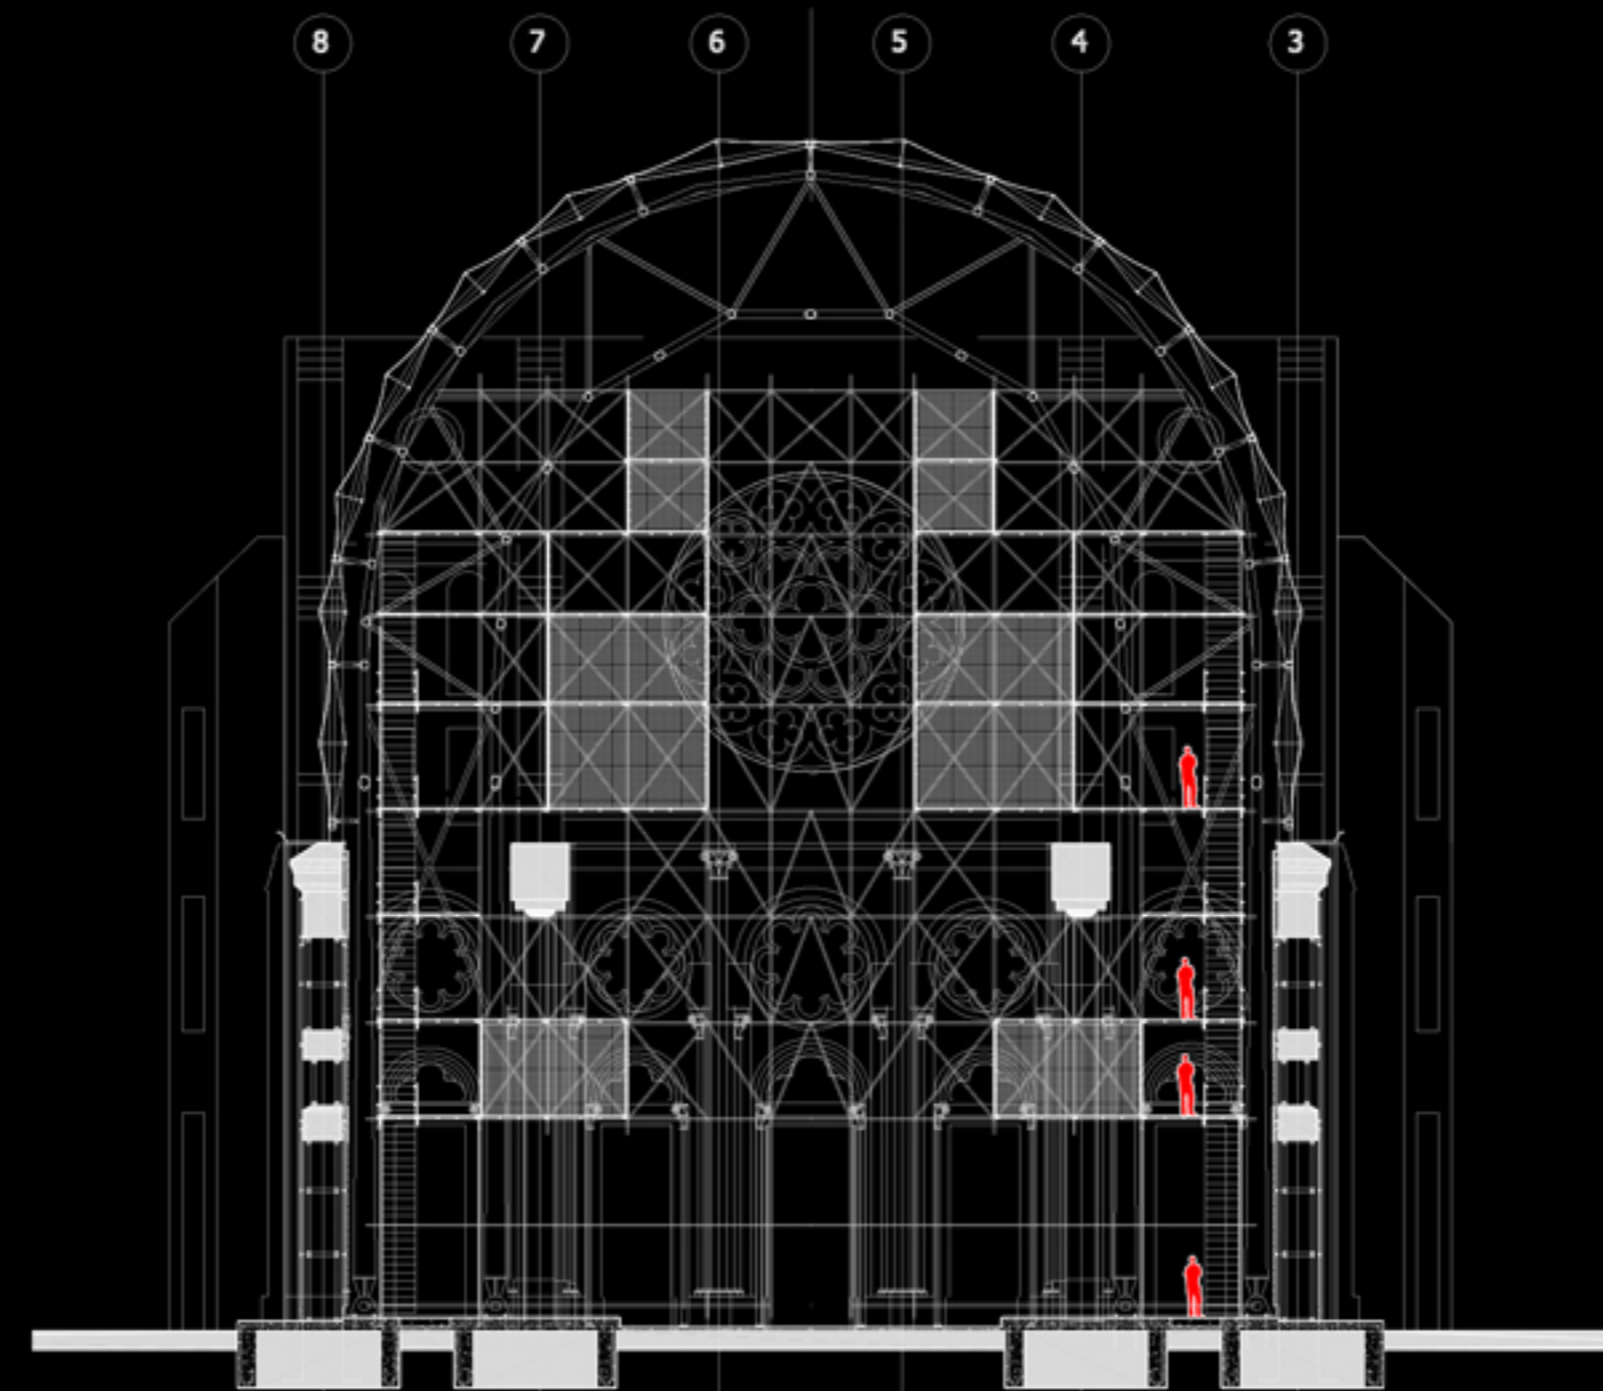


Section through shelters

TEMP

VOLUME

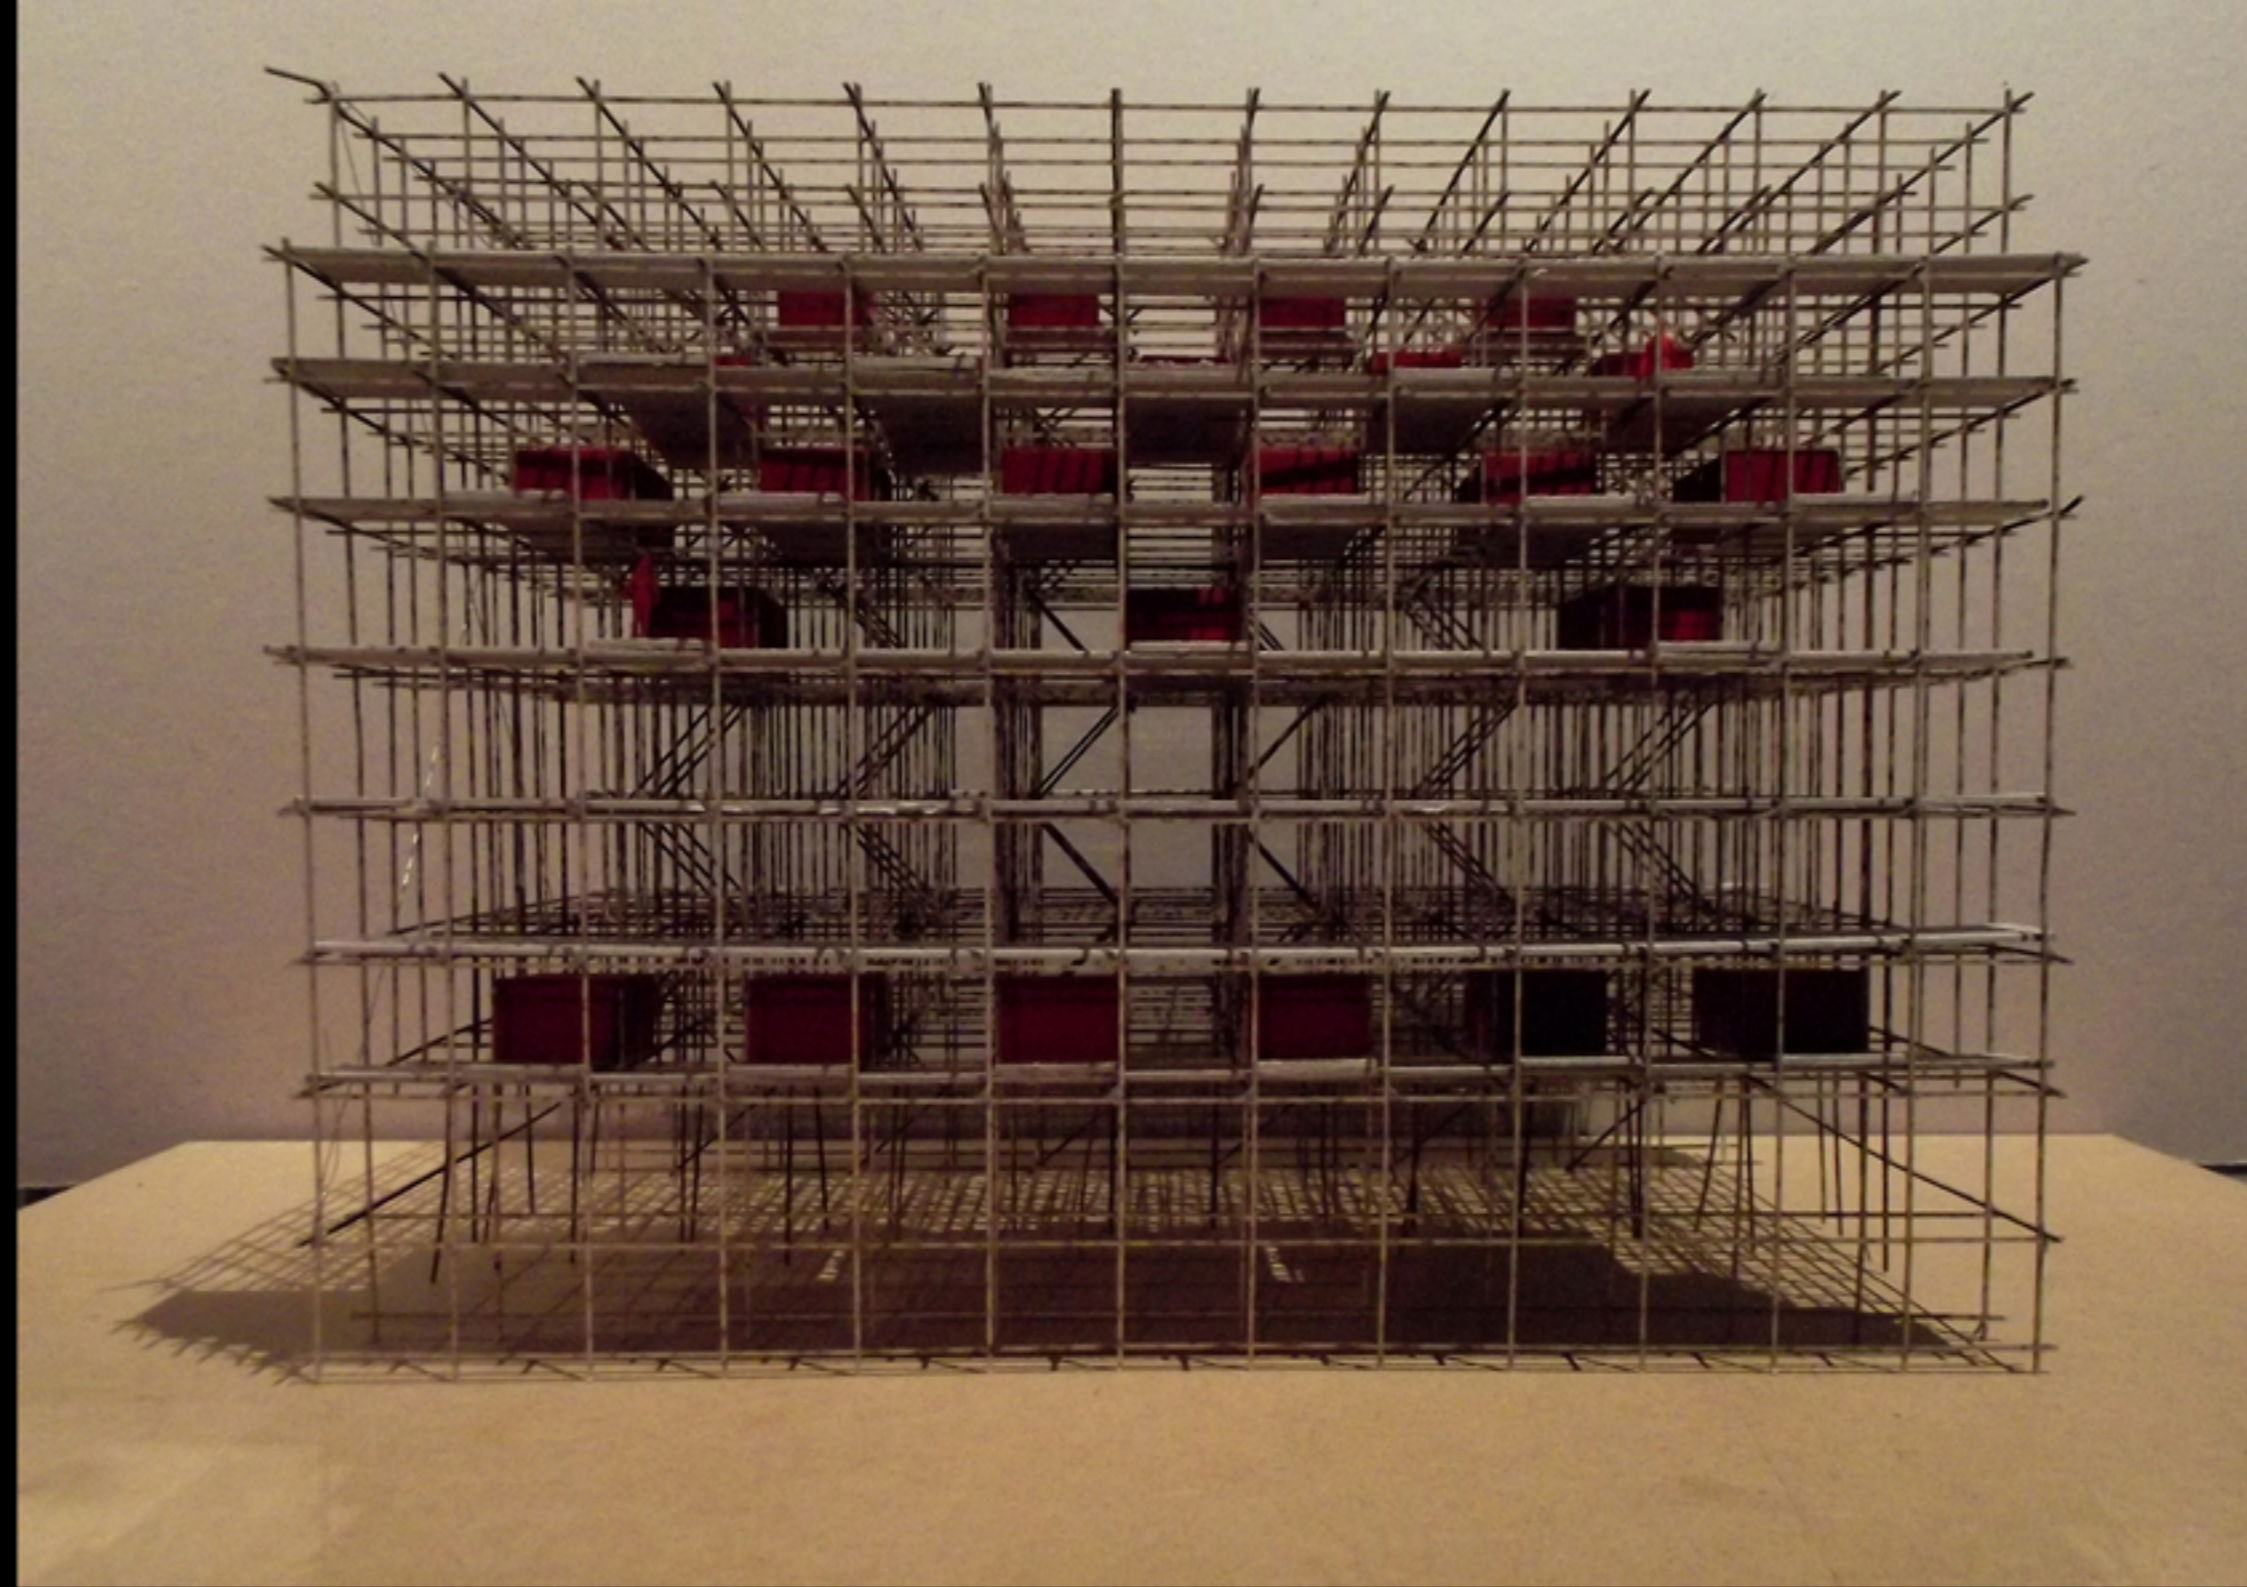


Maquette: volumetric study

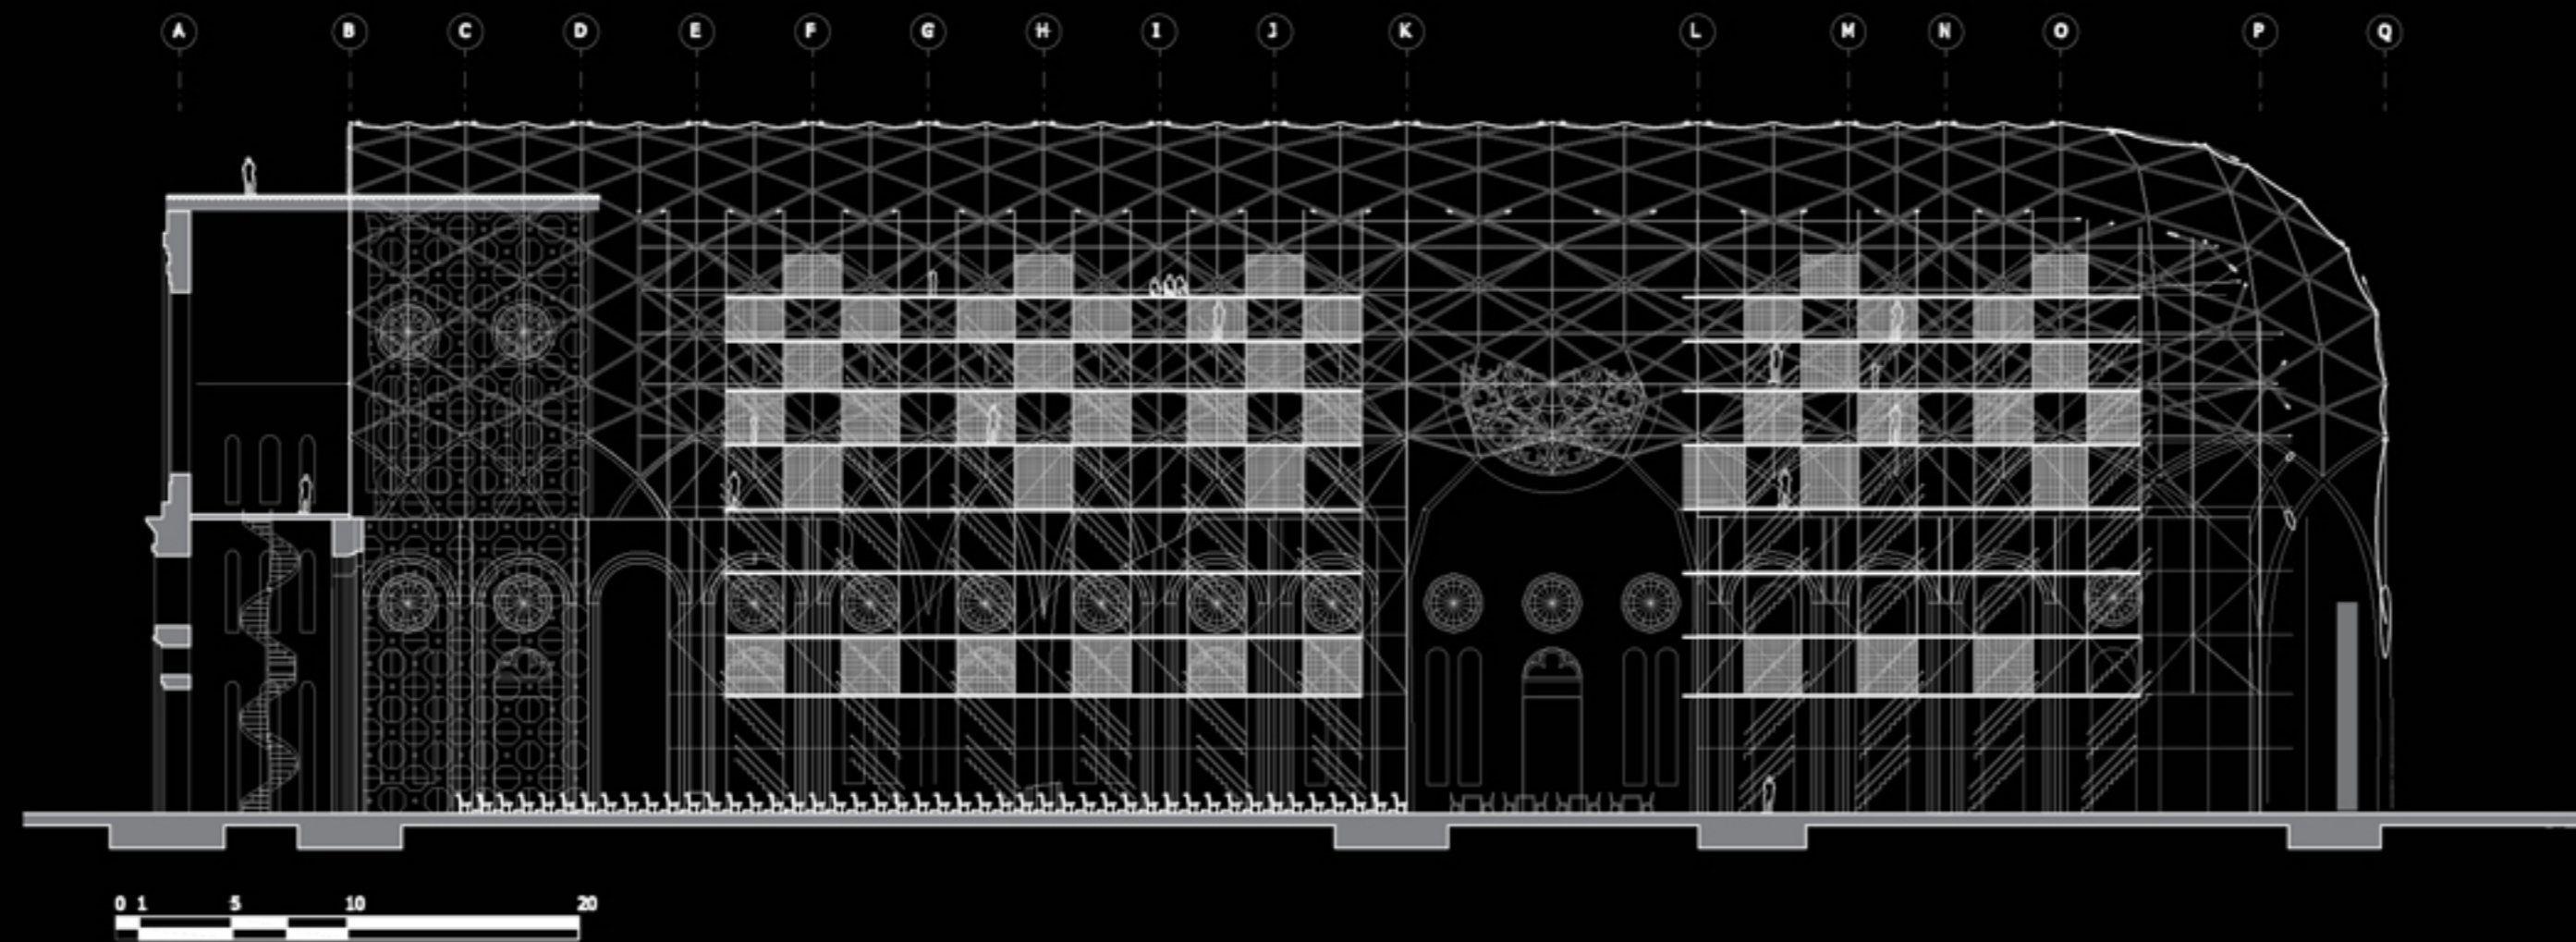

Longitudinal section through shelters

TEMP

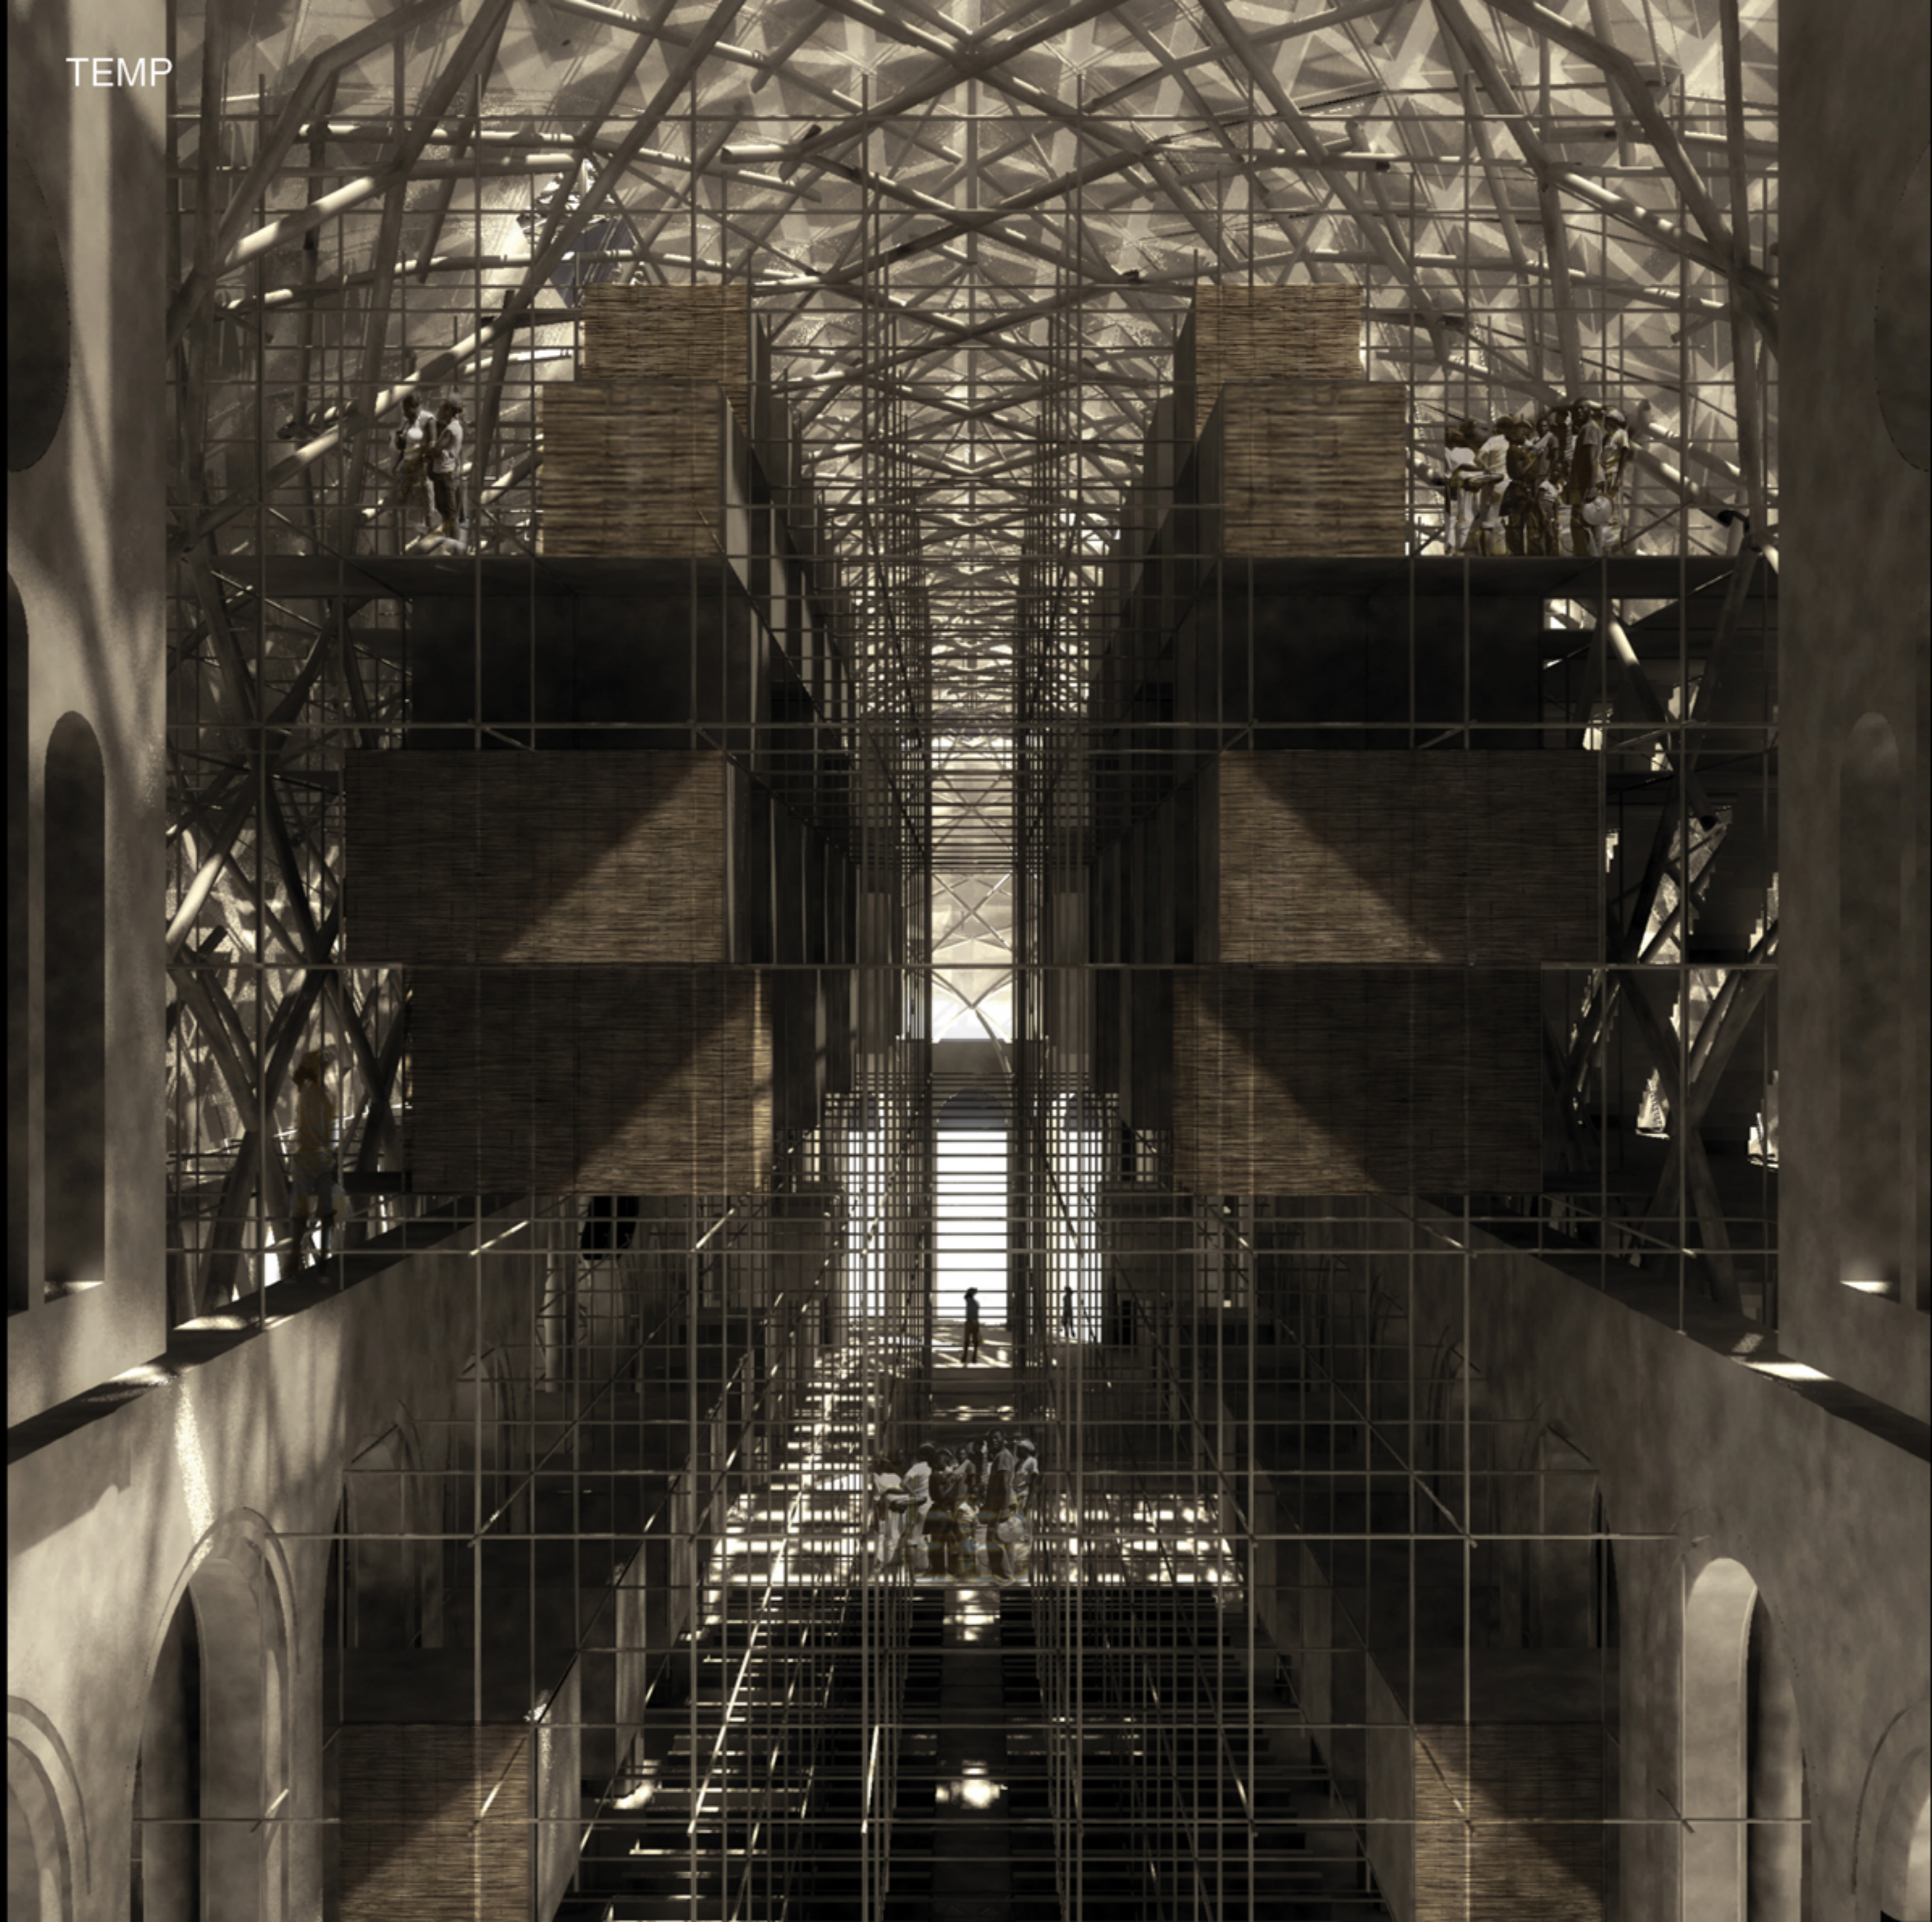

TEMP

